

LEGEND

- PIPE (BOX) RUN DESIGNATION
- FLOW (CUBIC FEET PER SECOND) PER PIPE (BOX) RUN DESIGNATION
- FREQUENCY (STORM ENERGY)
- PIPE (BOX) SIZE
- AREA & INLET DESIGNATION
- NODE (MANHOLE, JUNCTION BOX, PIPE TO PIPE CONNECTION) DESIGNATION

LEGEND

- North Drainage Area
- South Drainage Area
- Prop. Drainage System (North)
- Prop. Drainage System (South)
- Grout & Abandon

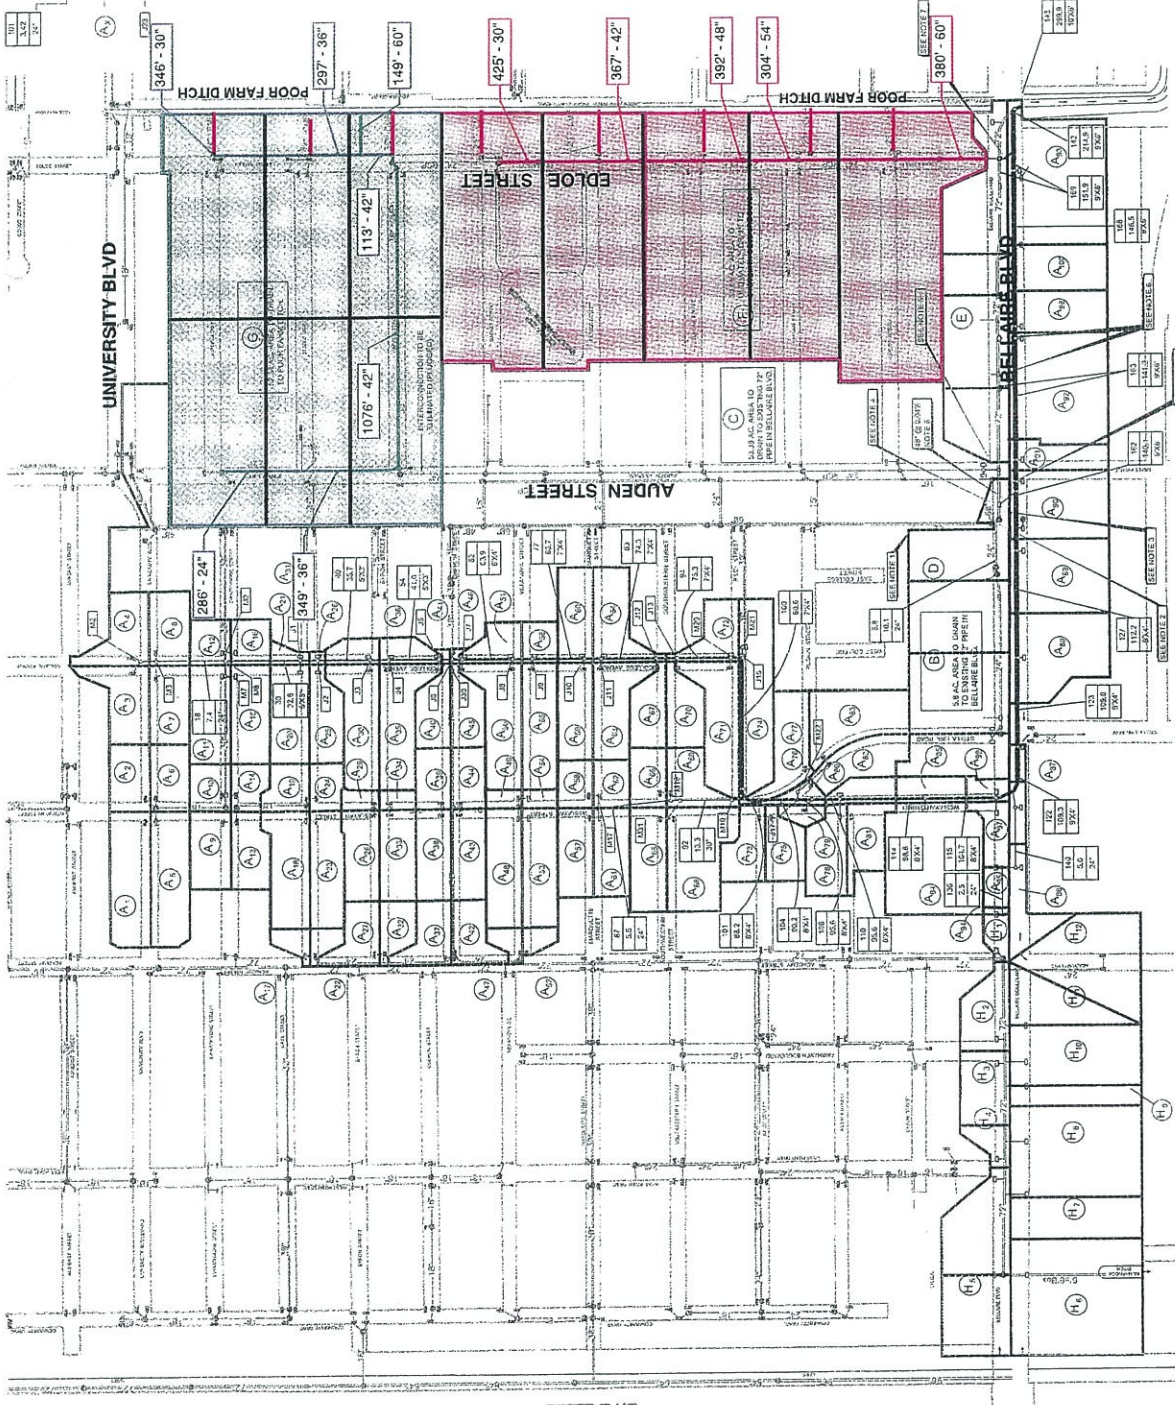


EXHIBIT 1

DATE	DATE	DATE	DATE

RECORD DOCUMENT




Drainage Area Map

DATE: November 2010

SHEET	10
OF 16	